




1  
12 SOME BIG THING SIDE 'A'  
\*\*\*SCALE: 1/2" = 1'-0"\*\*\*

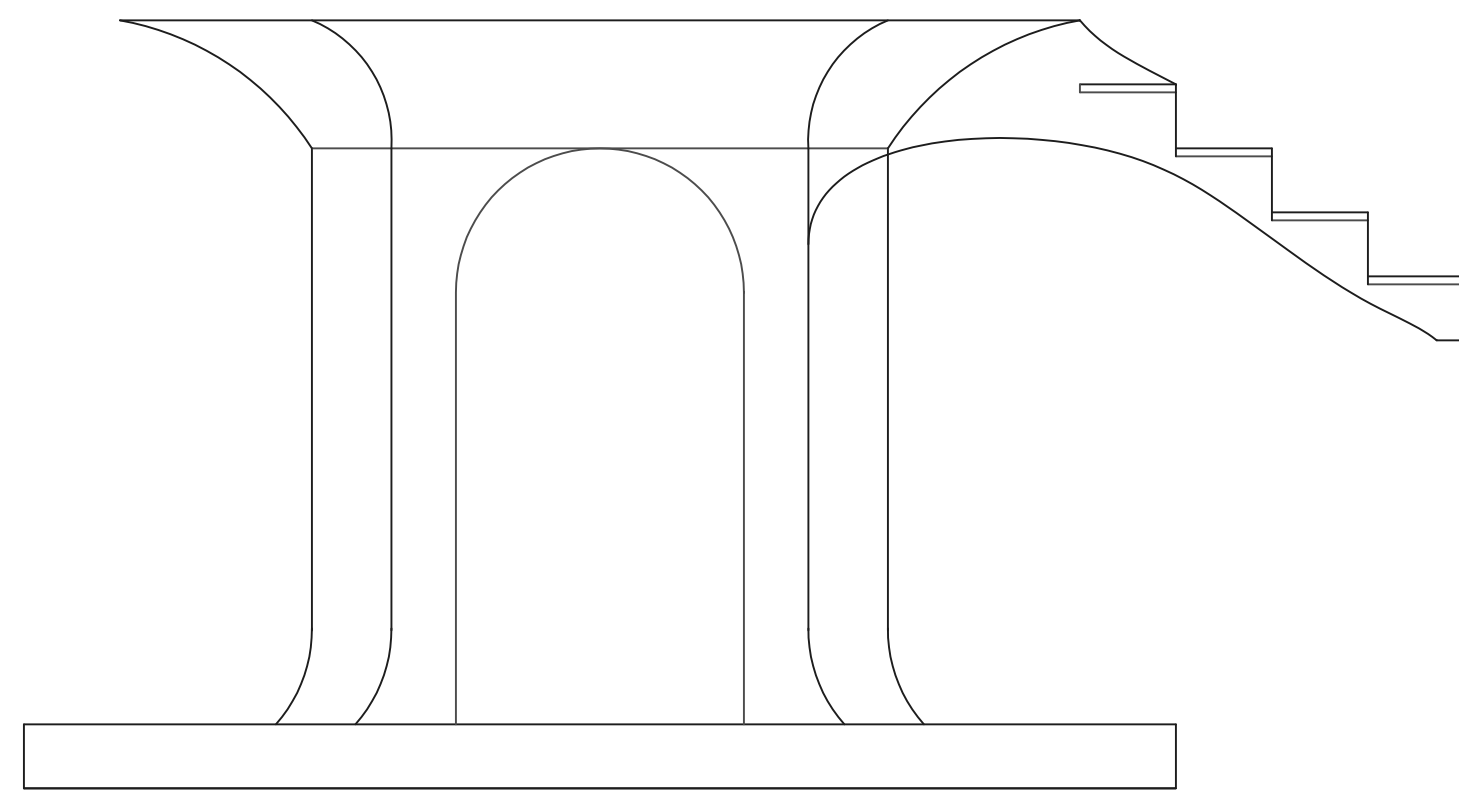


2  
12 SOME BIG THING SIDE 'C'  
\*\*\*SCALE: 1/2" = 1'-0"\*\*\*

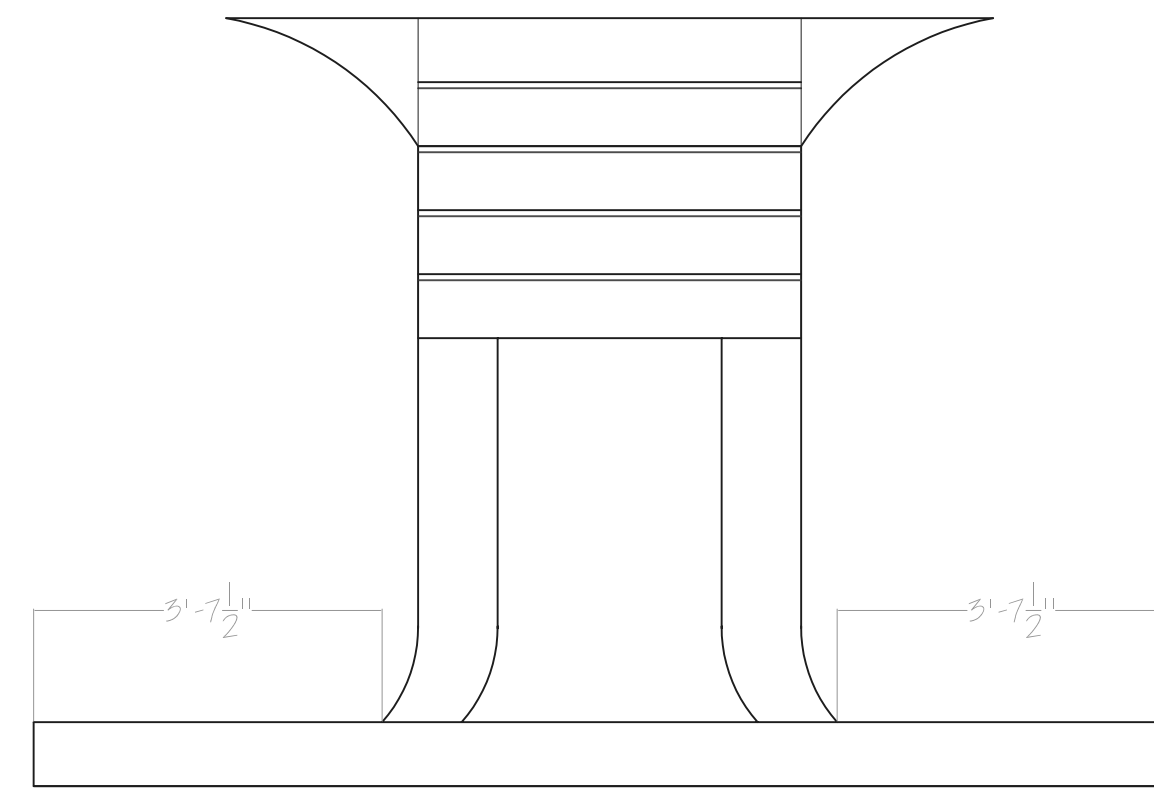


3  
12 SOME BIG THING SIDE 'B'  
\*\*\*SCALE: 1/2" = 1'-0"\*\*\*

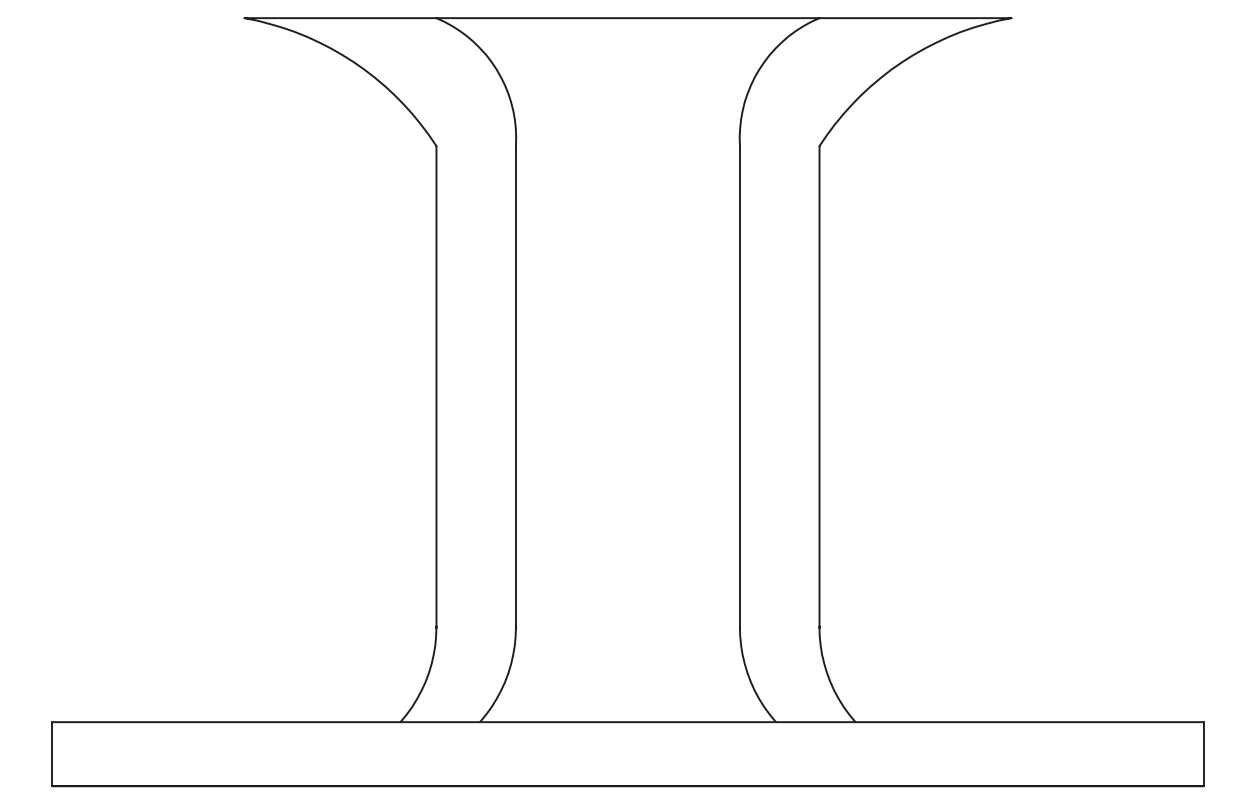


4  
12 SOME BIG THING SIDE 'D'  
\*\*\*SCALE: 1/2" = 1'-0"\*\*\*

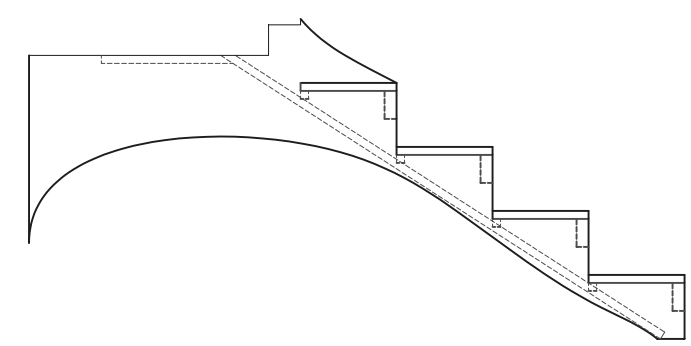


5  
12 STEP CONSTRUCTION  
\*\*\*SCALE: 1/2" = 1'-0"\*\*\*

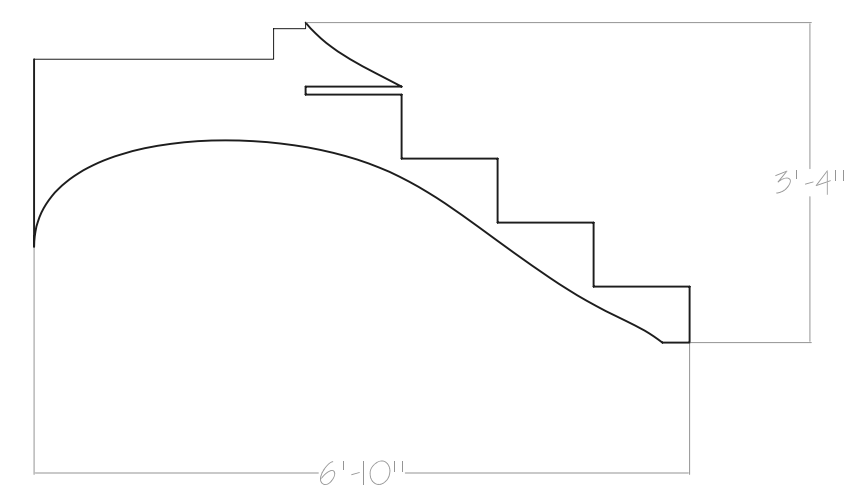

6  
12 STEP SWEEP  
\*\*\*SCALE: 1/2" = 1'-0"\*\*\*

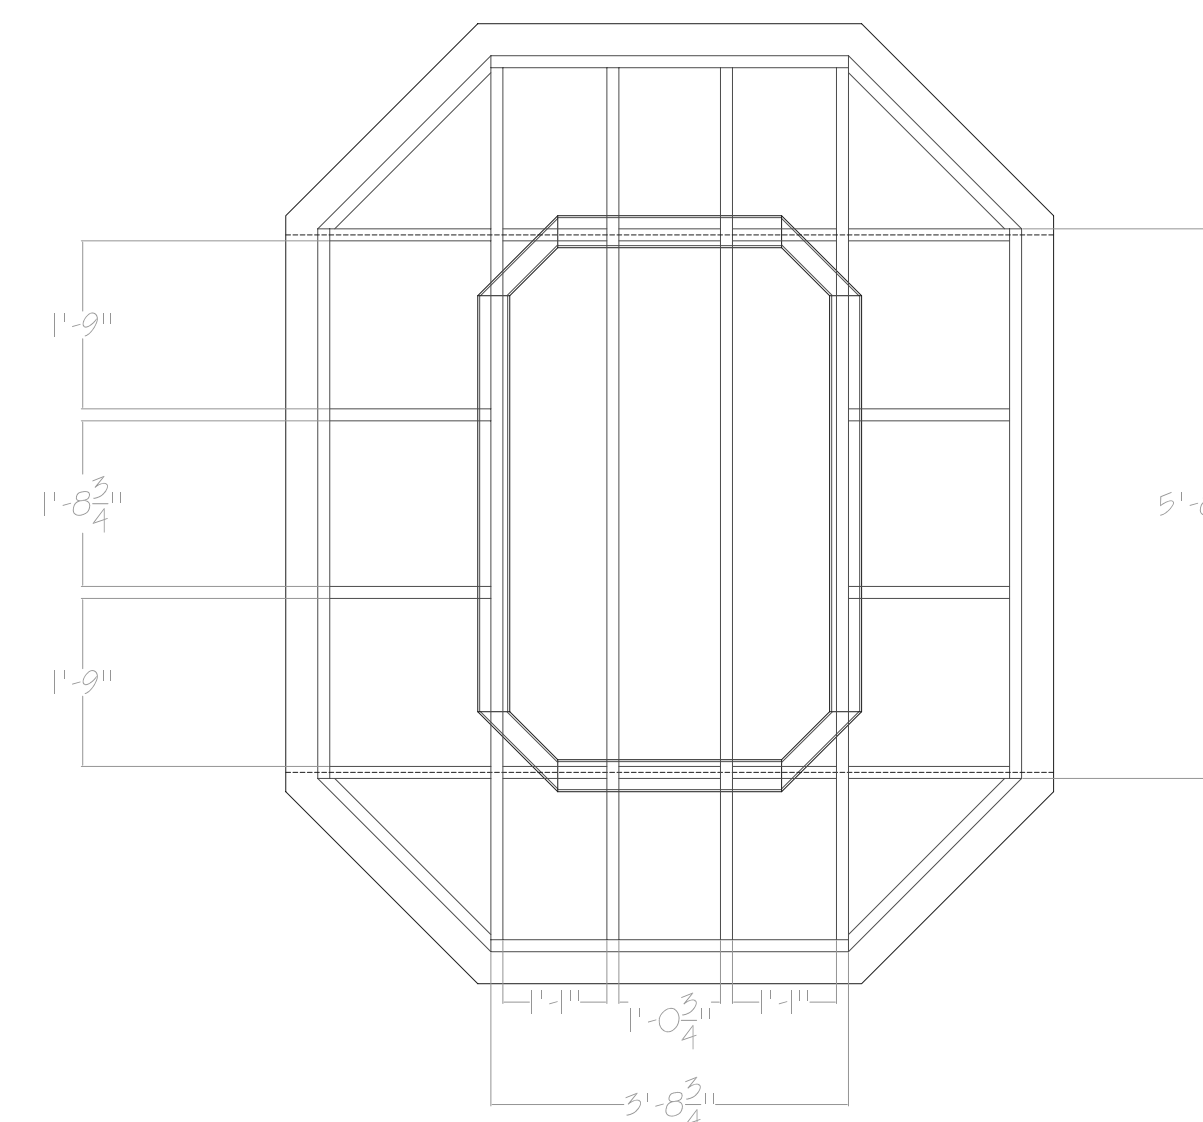

7  
12 TOP VIEW COMPOSITE  
\*\*\*SCALE: 1/2" = 1'-0"\*\*\*

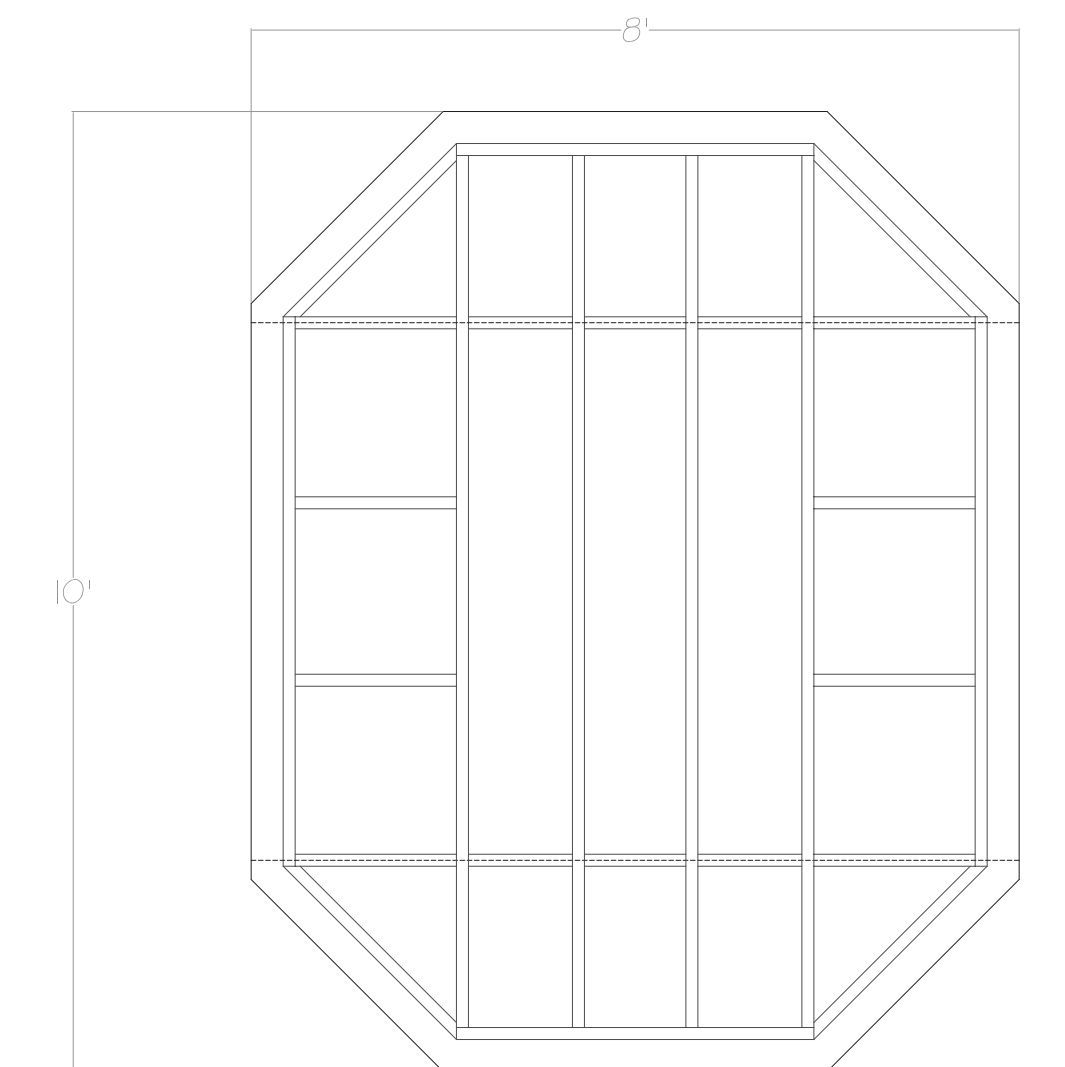

8  
12 TOP PLATFORM FRAMING (OFFSET IS 4")  
\*\*\*SCALE: 1/2" = 1'-0"\*\*\*

MICHIGAN STATE UNIVERSITY - FAIRCHILD THEATRE			
THE RAKE'S PROGRESS			
TECH ELEVATIONS			DWG. NO.
DIRECTOR: MELANIE HELTON			12
DESIGNER: KIRK POMER			OF 5
TECH DIRECTOR: JONATHAN T. SAGE			CRD:
APPROVED:	DATE:	SCALE:	DRAWING DATE:
		1/2" = 1'-0"	02-23-2009